



© STEWART-COOPER-NEWELL ARCHITECTS, P.A.
THIS DRAWING IS THE PROPERTY OF STEWART-COOPER-NEWELL ARCHITECTS, P.A. AND IS SUBJECT TO FEDERAL COPYRIGHT LAWS. THIS DRAWING MAY NOT BE REPRODUCED, PUBLISHED OR USED IN ANY WAY WITHOUT THE WRITTEN PERMISSION OF STEWART-COOPER-NEWELL ARCHITECTS, P.A.

Stewart-Cooper-Newell-Architects
Interiors
Architecture
Planning
719 east second ave.
columbia, sc 29201
phone: 803.765.9011
fax: 803.765.9011
www.scn-architects.com

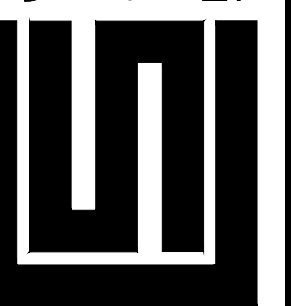

A New Park For
THE TOWN OF STOKESDALE
Stokesdale, North Carolina

OVERALL SITE PLAN
sheet
202

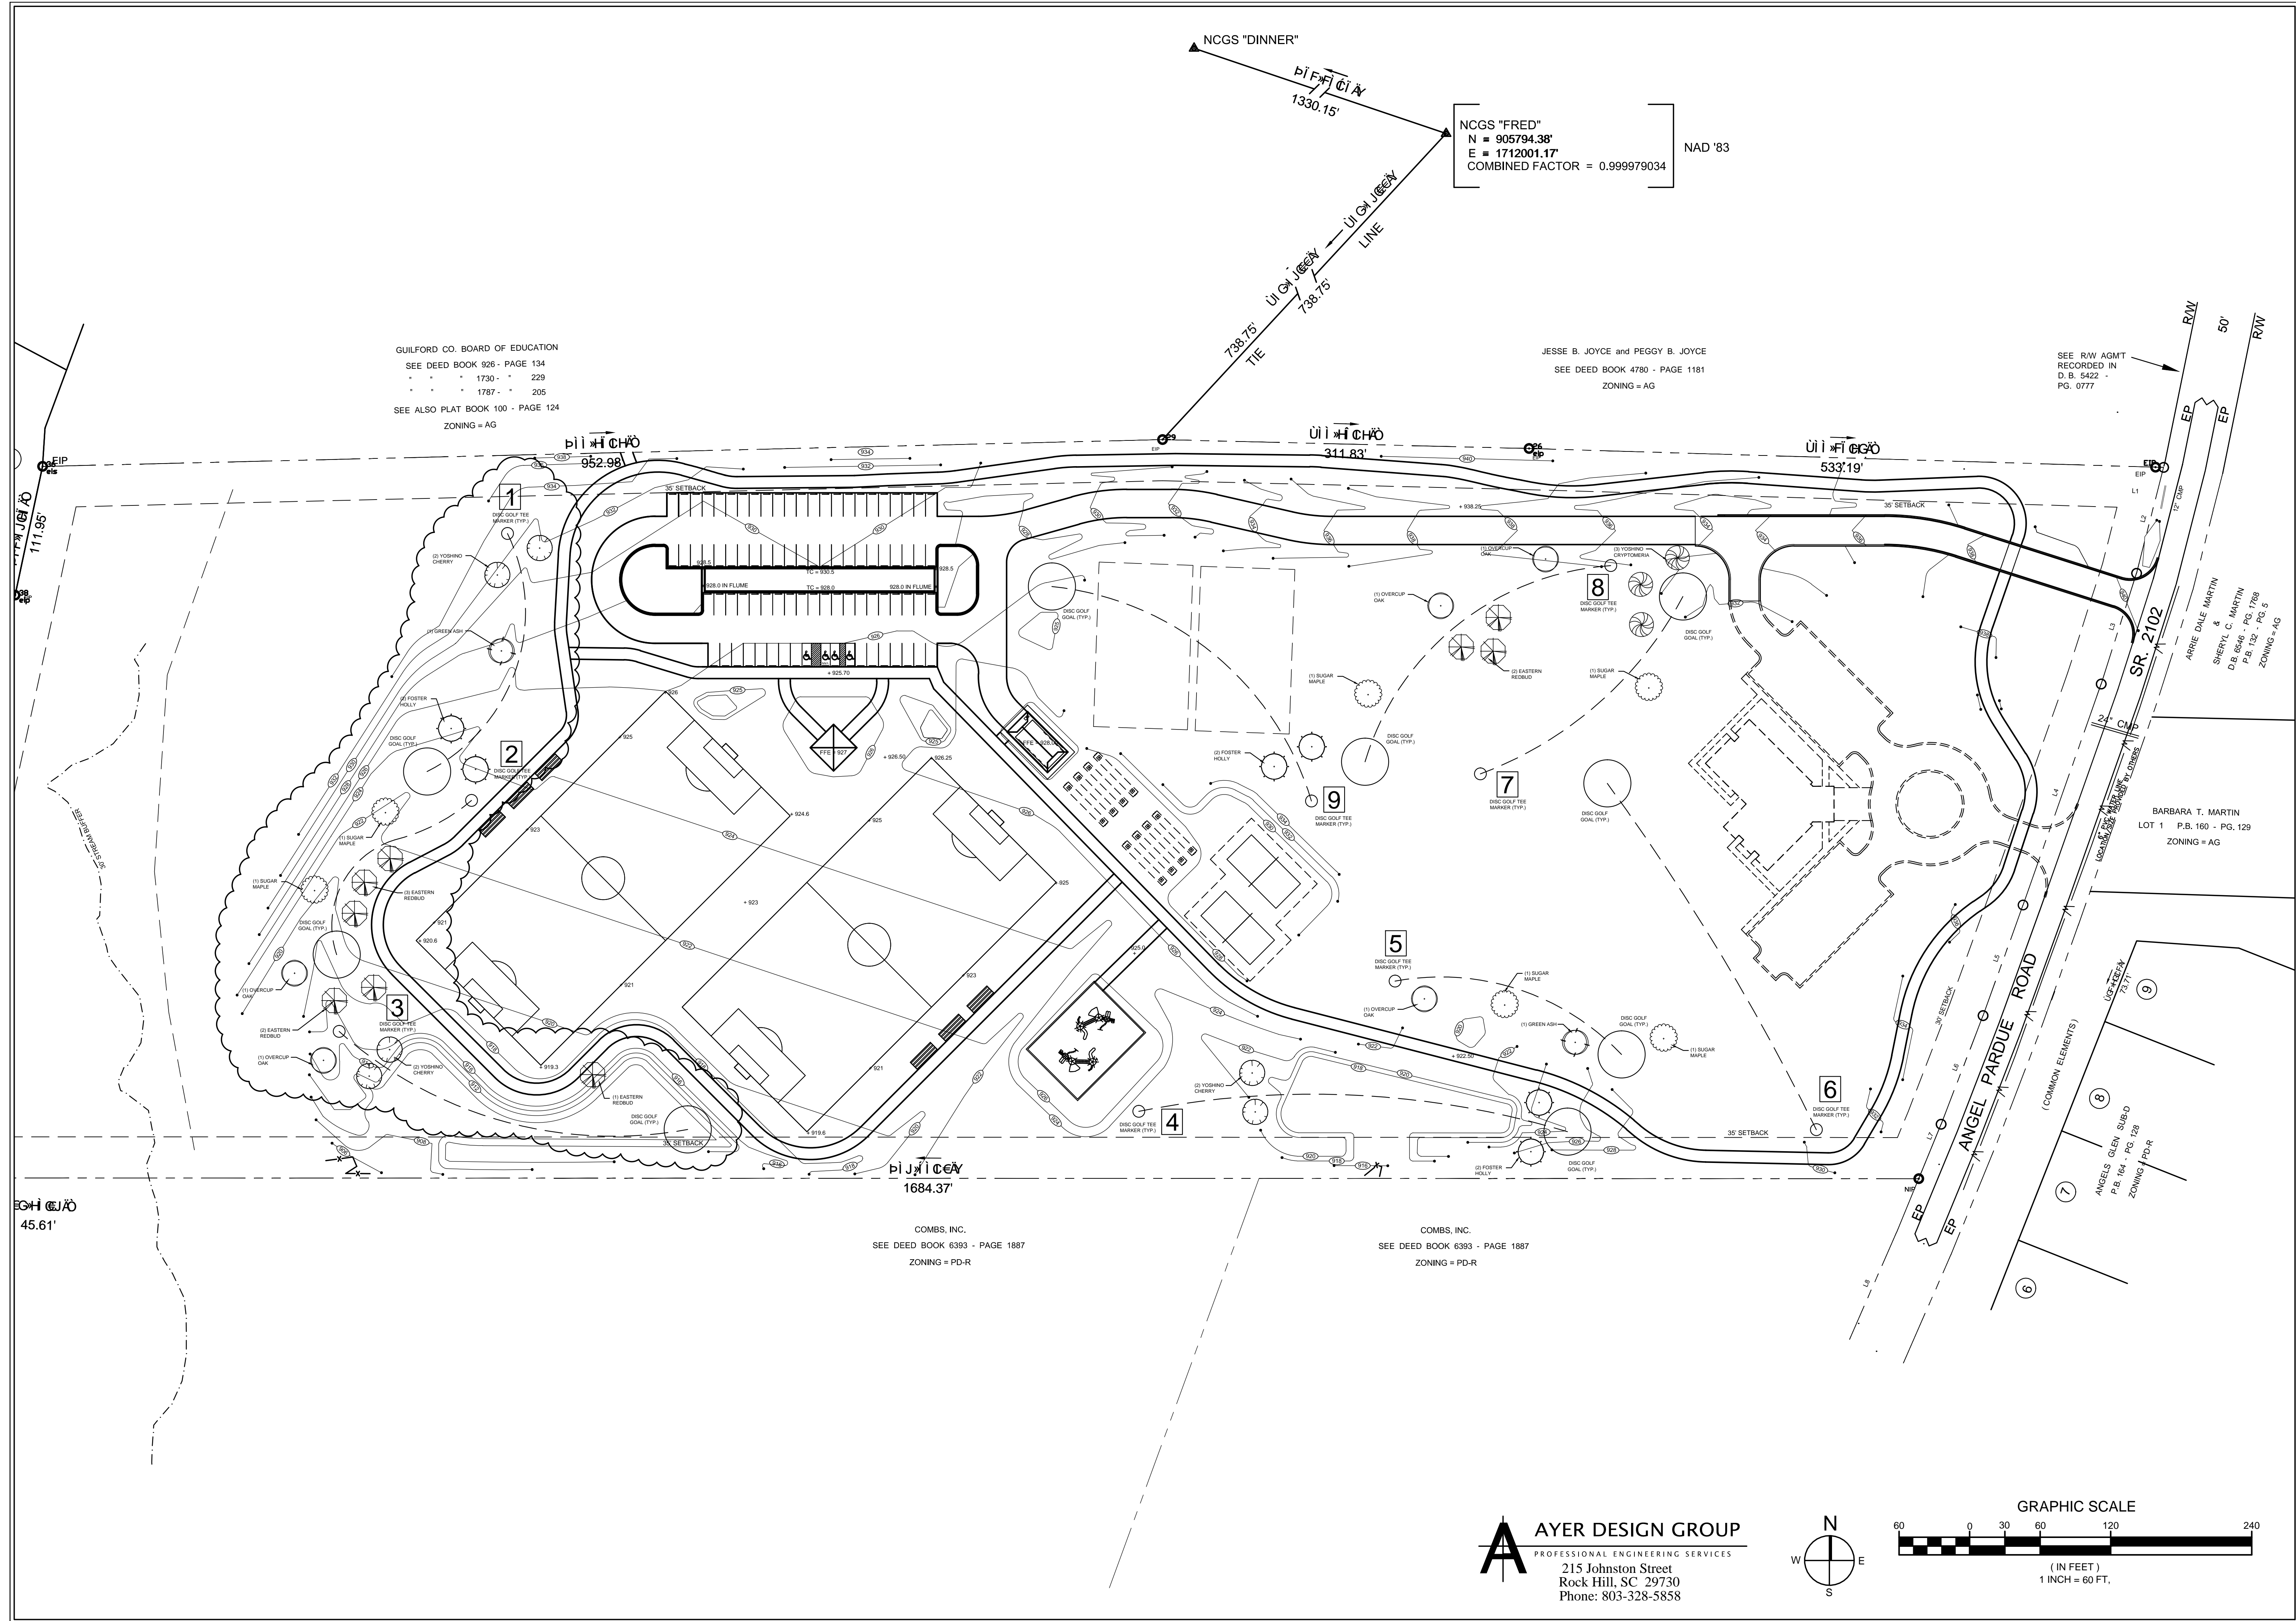

GUILFORD CO. BOARD OF EDUCATION
SEE DEED BOOK 926 - PAGE 134
- . . . 1730 - . . . 229
- . . . 1787 - . . . 205
SEE ALSO PLAT BOOK 100 - PAGE 124
ZONING = AG

JESSE B. JOYCE and PEGGY B. JOYCE
SEE DEED BOOK 4780 - PAGE 1181
ZONING = AG

SEE R/W AGMT
RECORDED IN
D.B. 5422 -
PG. 0777

COMBS, INC.
SEE DEED BOOK 6393 - PAGE 1887
ZONING = PD-R

COMBS, INC.
SEE DEED BOOK 6393 - PAGE 1887
ZONING = PD-R

BARBARA T. MARTIN
LOT 1 P.B. 160 - PG. 129
ZONING = AG

ANGELS GLEN SUBD
P.B. 164 - PG. 128
ZONING = PD-R

AYER DESIGN GROUP
PROFESSIONAL ENGINEERING SERVICES
215 Johnston Street
Rock Hill, SC 29730
Phone: 803-328-5858

