



© STEWART-COOPER-NEWELL ARCHITECTS, P.A.
THIS DRAWING IS THE PROPERTY OF STEWART-COOPER-NEWELL ARCHITECTS, P.A. AND IS SUBJECT TO FEDERAL COPYRIGHT LAWS. THIS DRAWING MAY NOT BE REPRODUCED, PUBLISHED OR USED IN ANY WAY WITHOUT THE WRITTEN PERMISSION OF STEWART-COOPER-NEWELL ARCHITECTS, P.A.

Stewart-Cooper-Newell-Architects
Interiors
Architecture
Planning
719 east second ave.
columbia, SC 29201
phone: 803.765.9011
fax: 803.765.9011
www.scn-architects.com

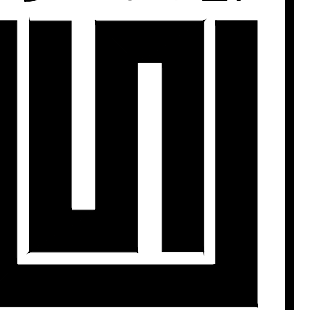

A New Park For
THE TOWN OF STOKESDALE
Stokesdale, North Carolina
OVERALL SITE PLAN

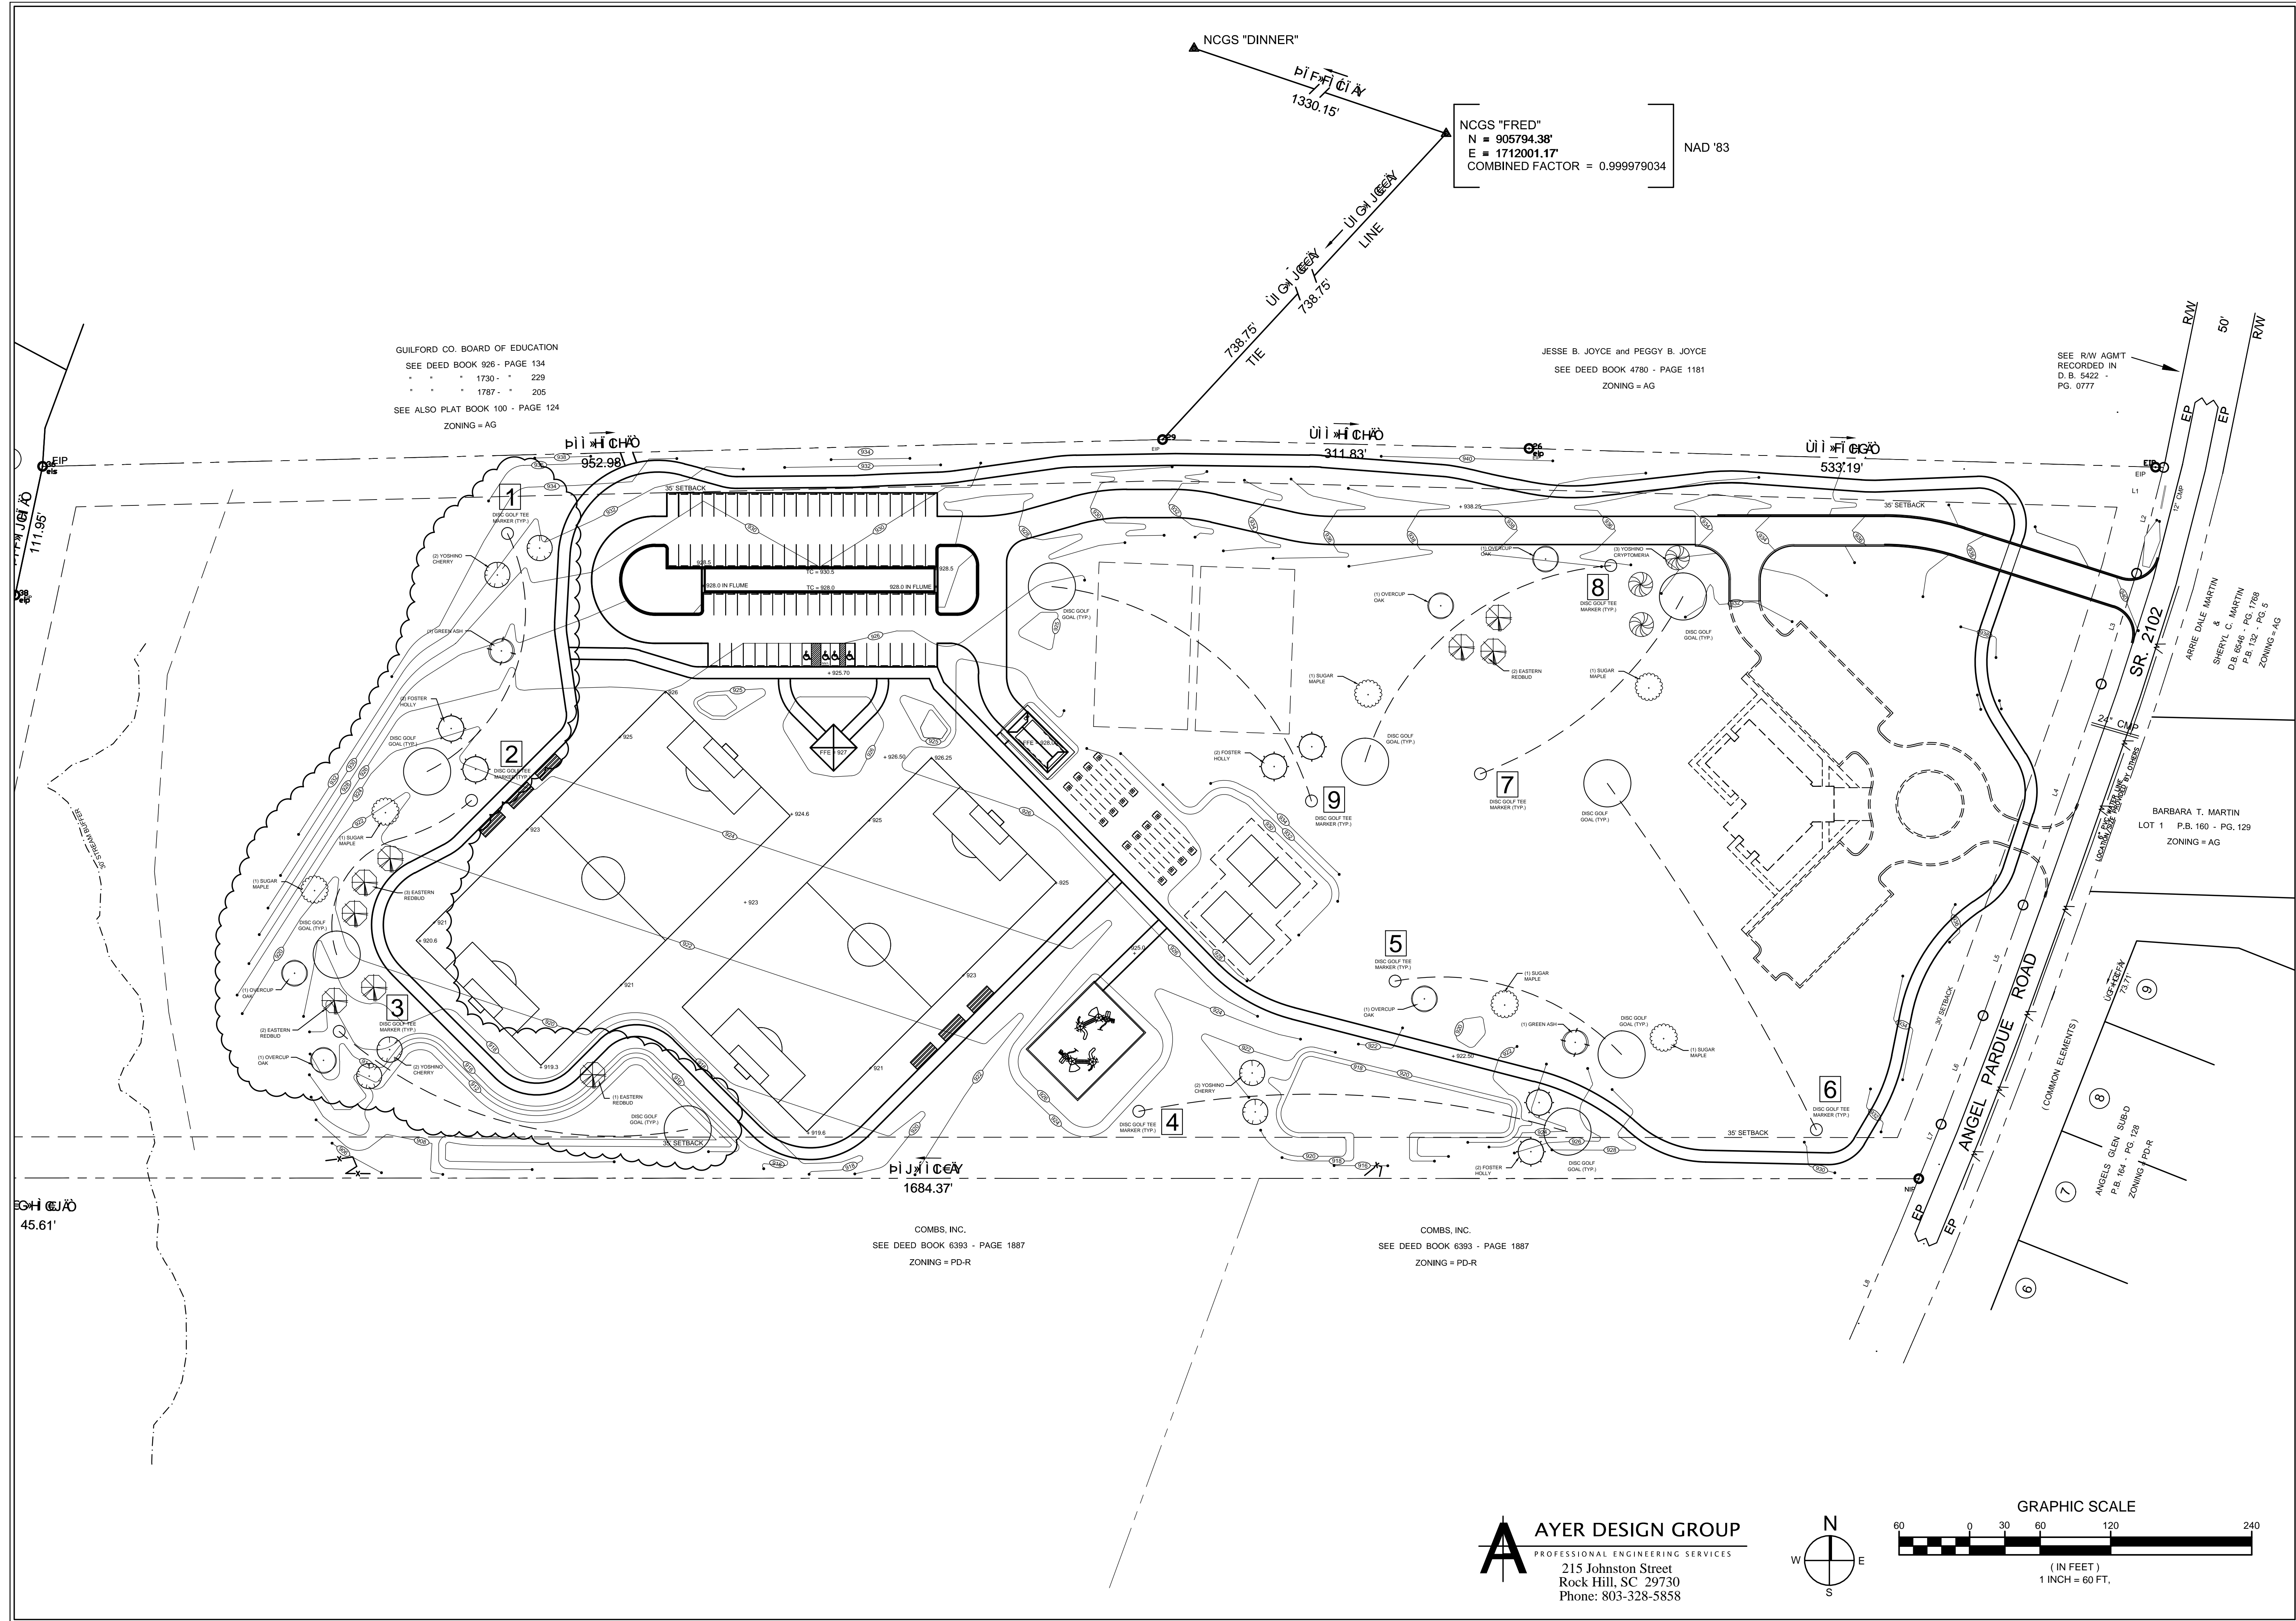

GUILFORD CO. BOARD OF EDUCATION
SEE DEED BOOK 926 - PAGE 134
- - - 1730 - - 229
- - - 1787 - - 205
SEE ALSO PLAT BOOK 100 - PAGE 124
ZONING = AG

45.61'